



COPYRIGHT 2016
ANY REPRODUCTION OR TRANSLATION OF
ALL OR ANY PART OF THIS WORK WITHOUT
THE WRITTEN CONSENT OF P.S. DESIGNS, INC.
IS UNLAWFUL. FOR ANY INFORMATION
PLEASE CONTACT P.S. DESIGNS, INC.

P.O. BOX 1662
DRIPPING SPRINGS, TEXAS
78620
OFFICE
*(512) 288-2432

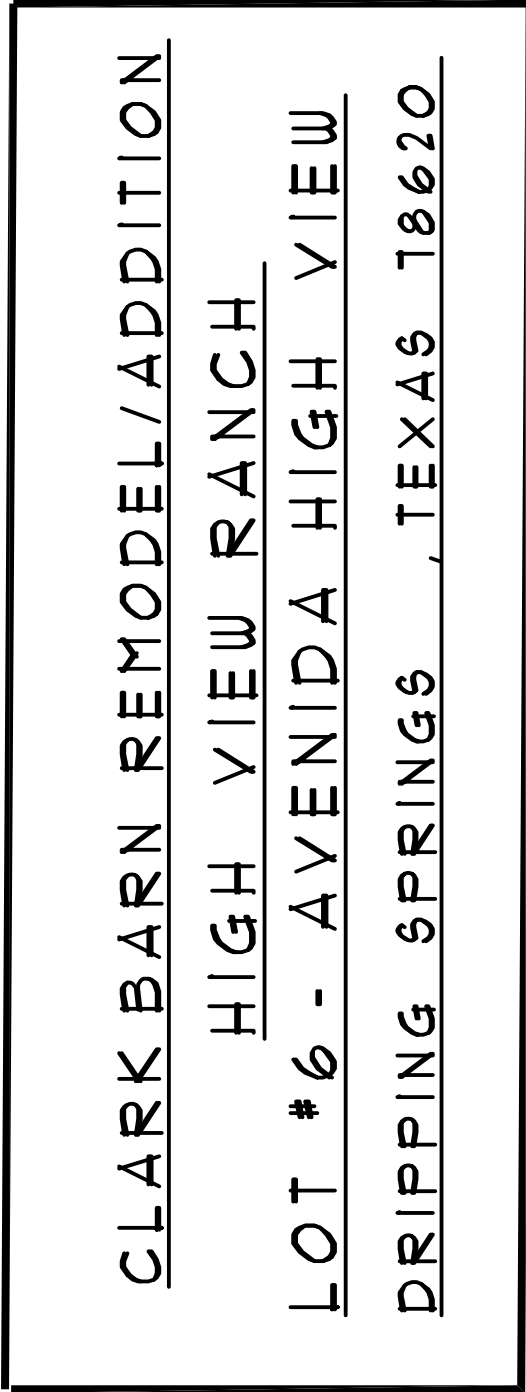

CLARK BARN REMODEL/ADDITION
HIGH VIEW RANCH
LOT #6 - AVENIDA HIGH VIEW
DRIPPING SPRINGS, TEXAS 78620

Sheet #
1
of
2

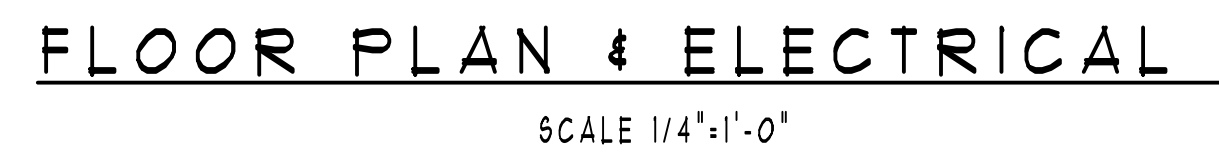


CURRENT BARN TO BE CONVERTED - 564 S.Q.FT.
BARN ADDITION - 575 S.Q.FT.
PORCH - 178 S.Q.FT.




REAR ELEVATION

SCALE 1/4"=1'-0"

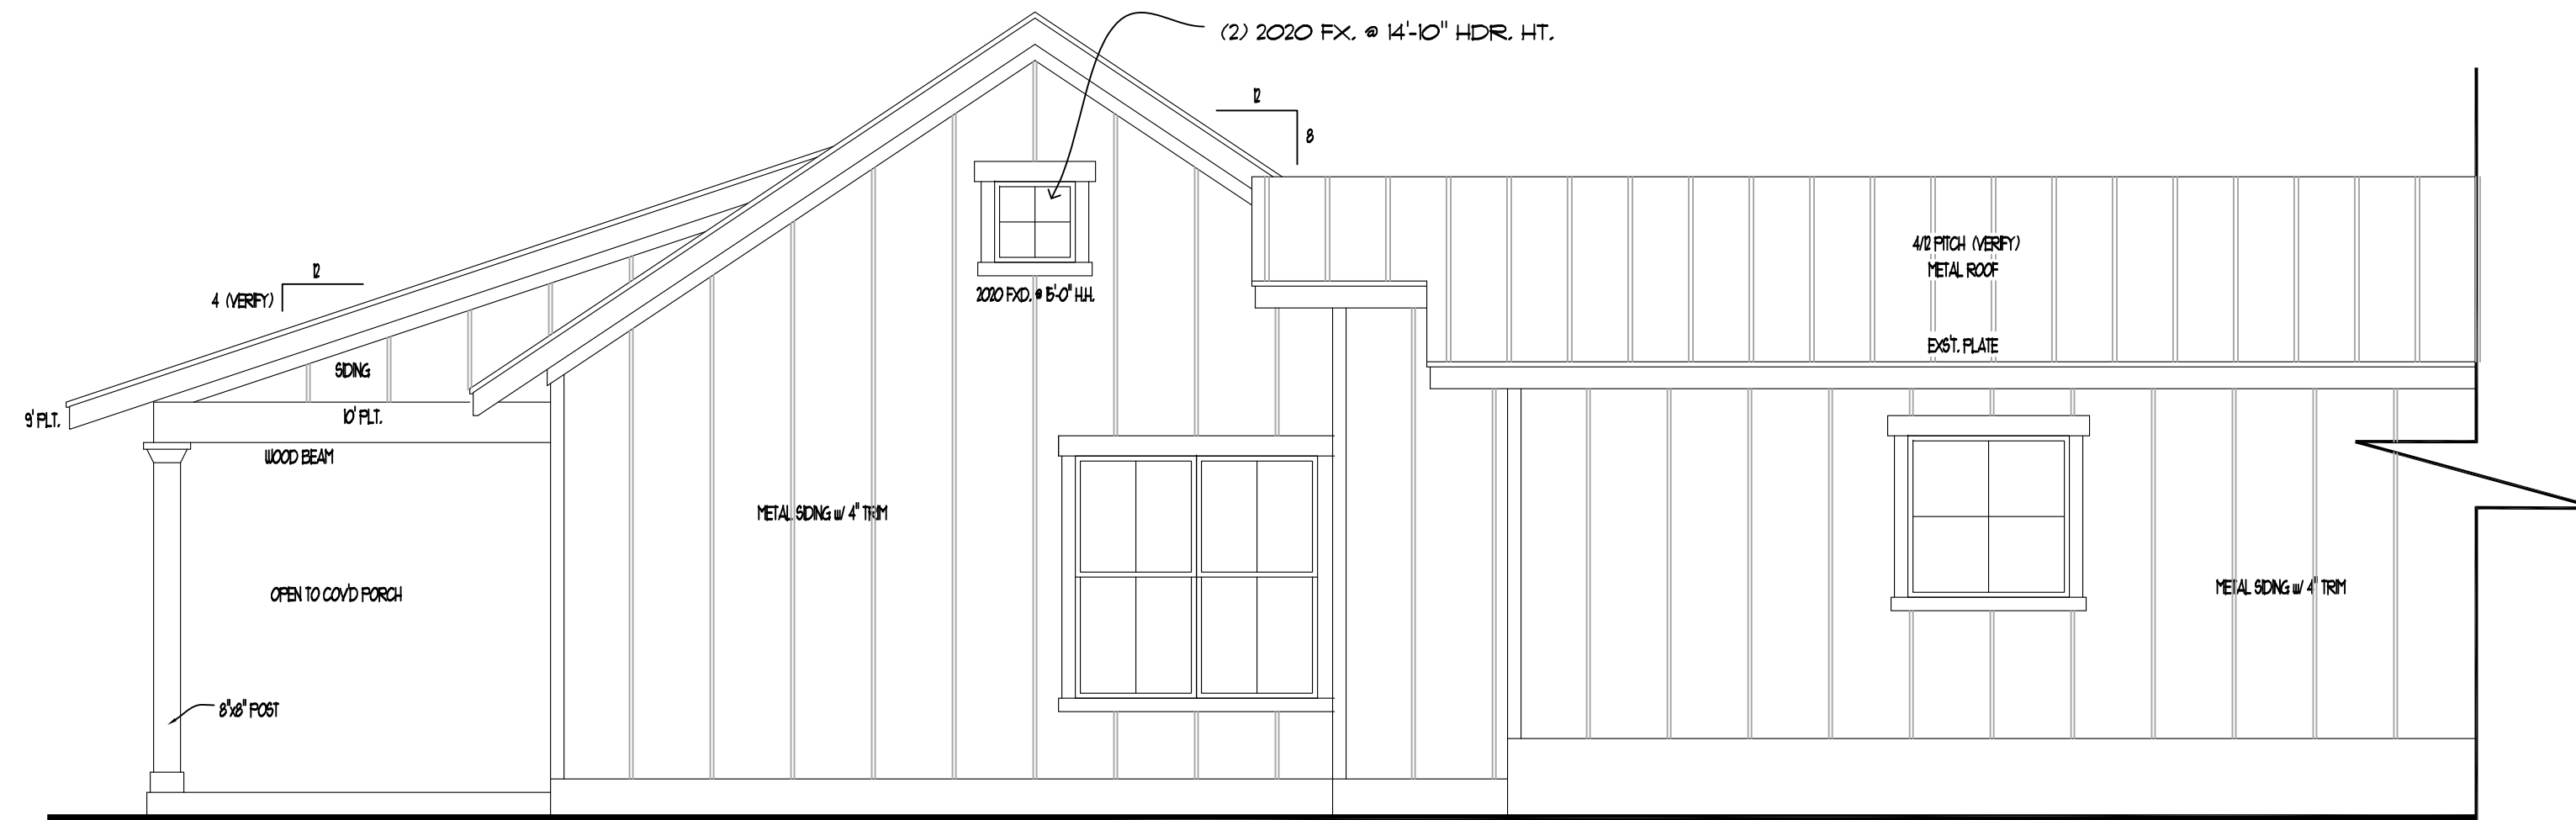


LEFT ELEVATION

SCALE 1/4"=1'-0"

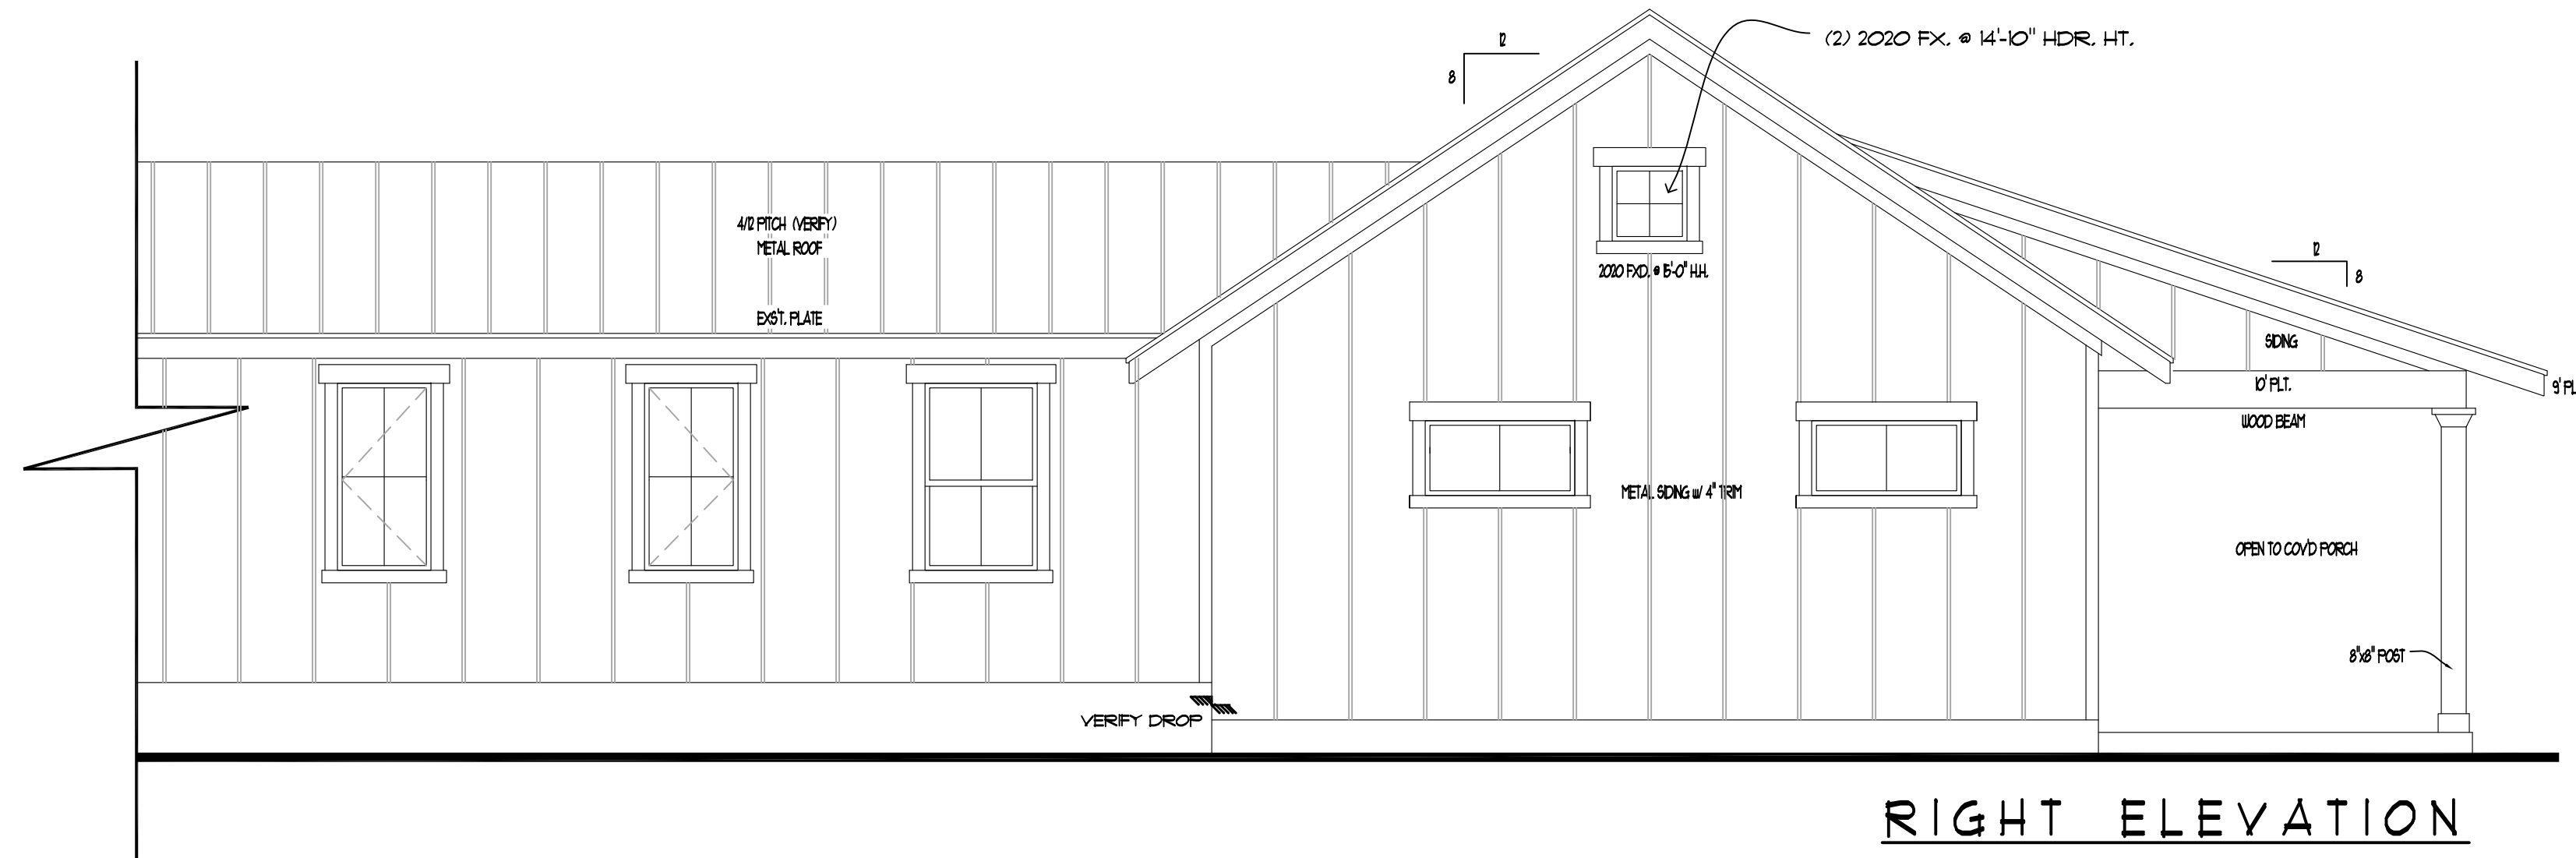


RIGHT ELEVATION

SCALE 1/4"=1'-0"

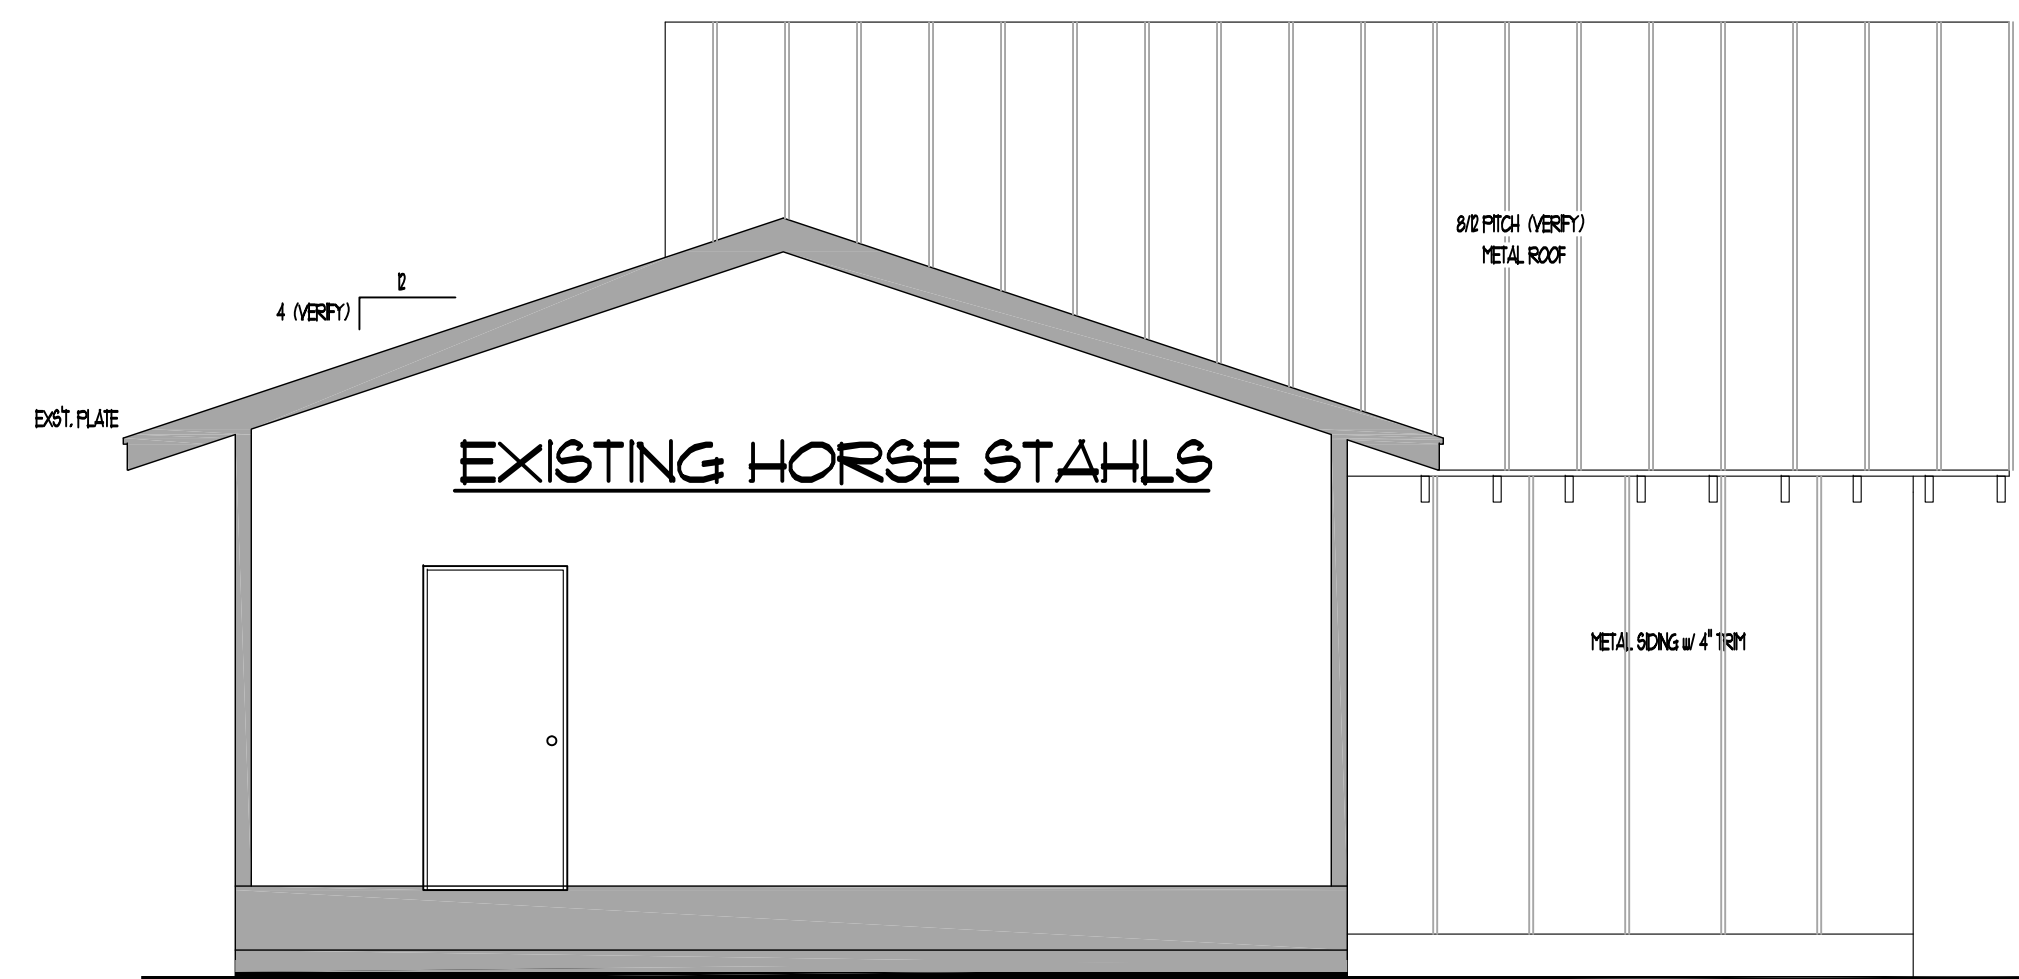

FRONT ELEVATION

SCALE 1/4"=1'-0"

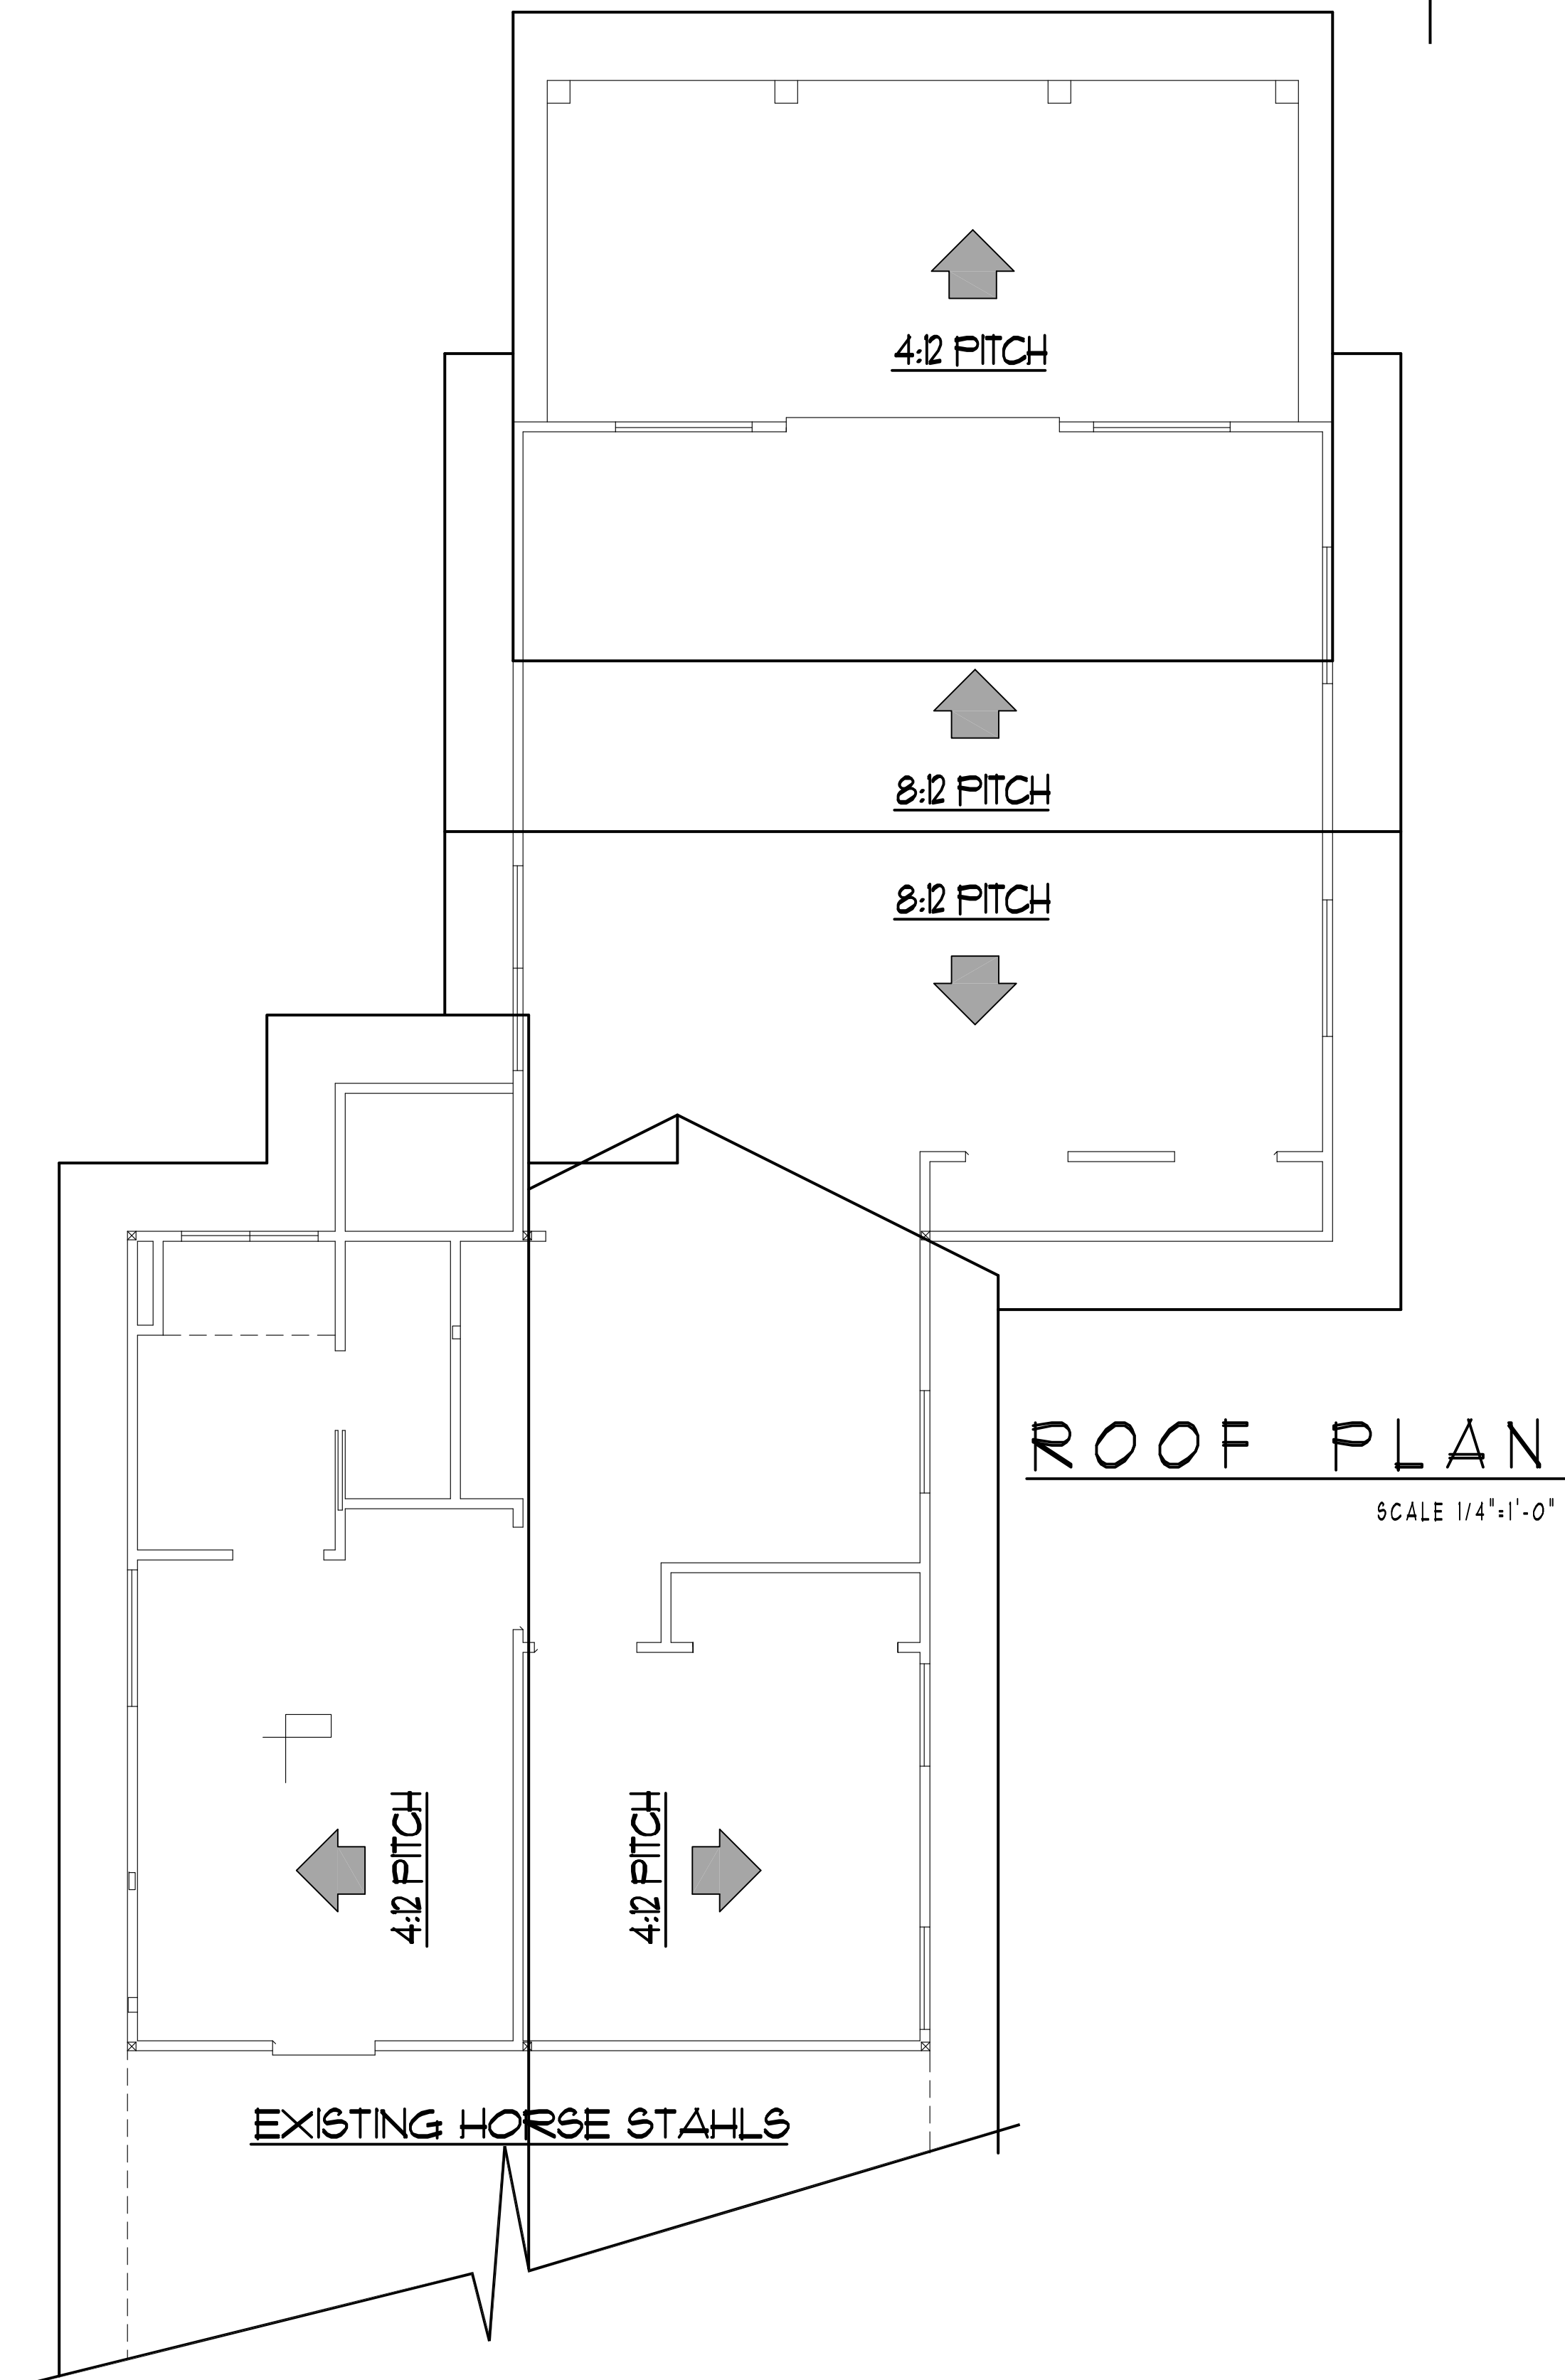

Date	Revisions	By
5-2-16	CHECK/REVIEW SET	PS
5-18-16	REDLINES TO ISSUE	PS

COPYRIGHT 2016
ANY REPRODUCTION OR TRANSLATION OF
ALL OR ANY PART OF THIS WORK WITHOUT
THE WRITTEN CONSENT OF P.S. DESIGNS, INC.
IS UNLAWFUL. FOR ANY INFORMATION
PLEASE CONTACT P.S. DESIGNS, INC.

P.S.
DESIGNS, INC.
P.O. BOX 1662
DRIPPING SPRINGS, TEXAS 78620
OFFICE
732/ 288-2432
A
BD

N.C.B.D.C.
NATIONAL COUNCIL OF
BUILDING DESIGNERS
CERTIFICATION
MARGARET ANNIE SAMPSON
CERTIFICATION NO. 44-721

CLARK BARN REMODEL/ADDITION
HIGH VIEW RANCH
LOT #6 - AVENIDA HIGH VIEW
DRIPPING SPRINGS, TEXAS 78620

Sheet #
2
of
2